





Architecture ■ Engineering ■ Planning
 PO Box 561
 Belmont, MI 49306
 Telephone: 616.454.1398
 www.thedesignforum.com

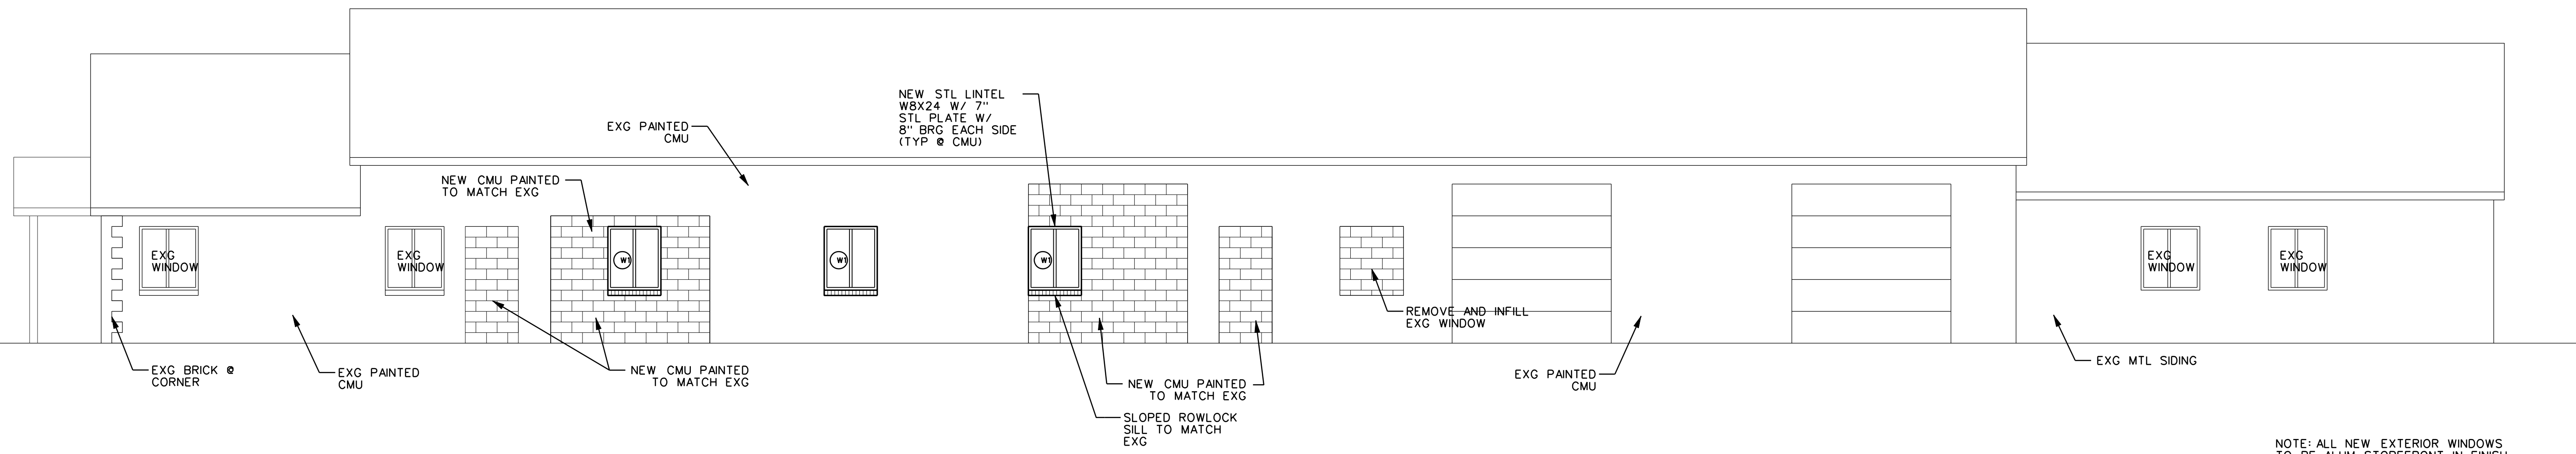


3 WEST ELEVATION
 A2.1 SCALE: 3/16" = 1'-0"

NOTE: ALL NEW EXTERIOR WINDOWS TO BE ALUM STOREFRONT IN FINISH TO MATCH EXG. WINDOWS TO BE FIXED WITH SIMULATED VERTICAL APPLIED MULLION TO REPLICATE EXG WINDOWS

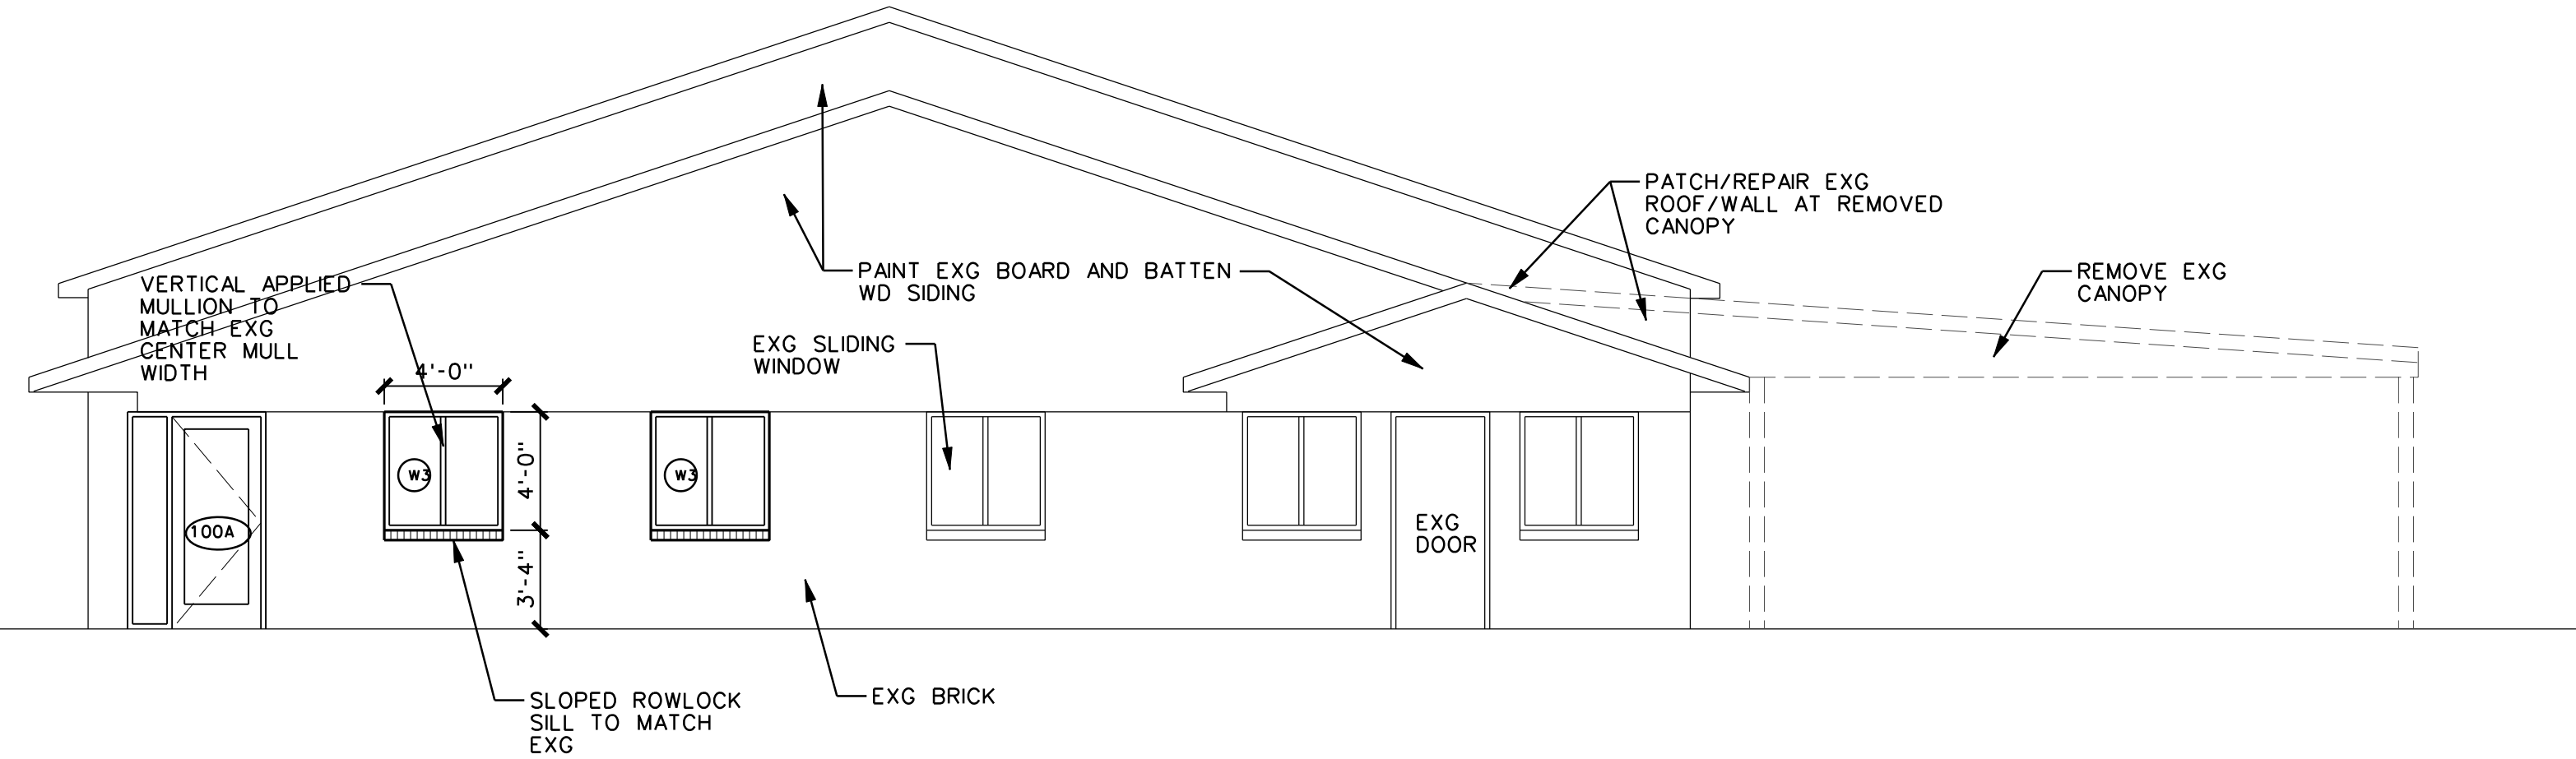

2 NORTH ELEVATION
 A2.1 SCALE: 3/16" = 1'-0"

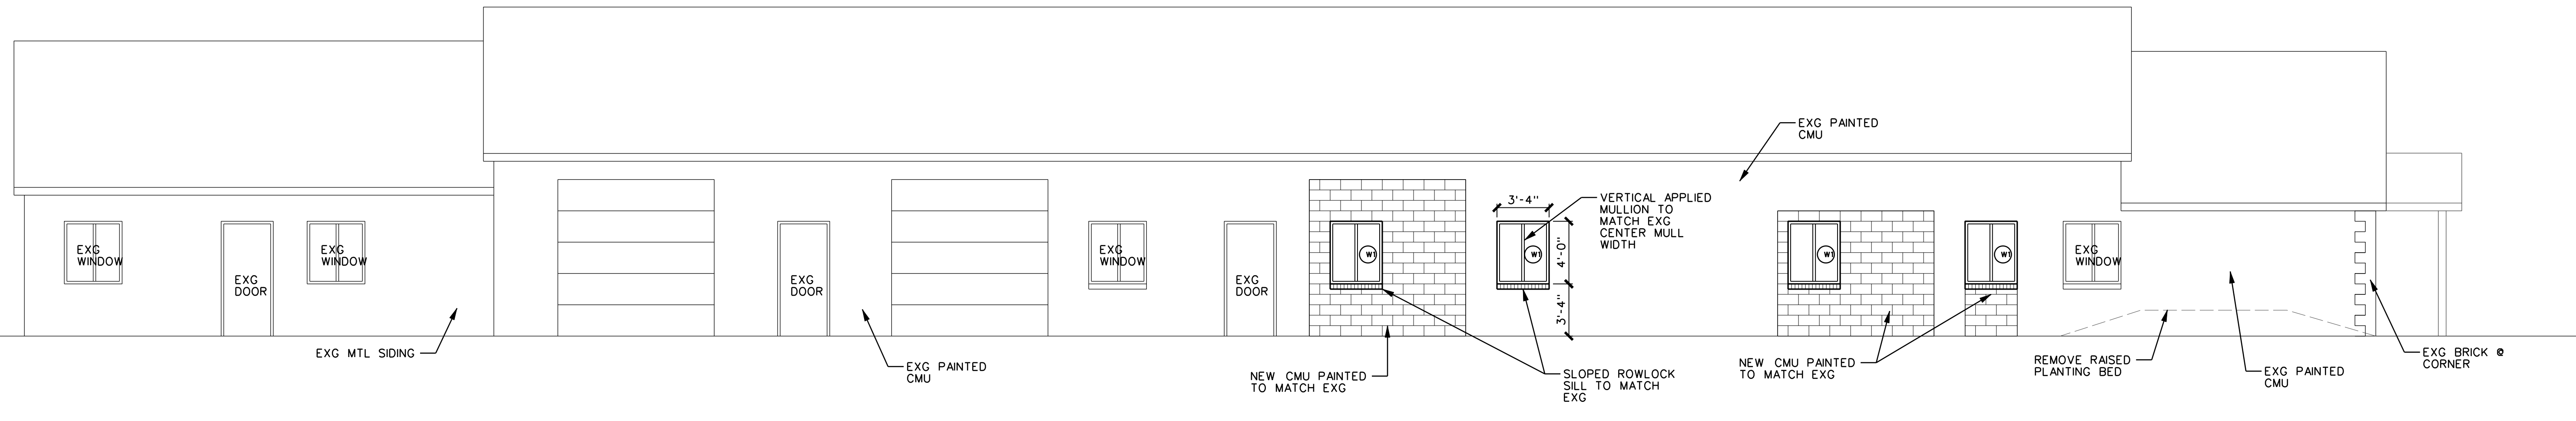

1 EAST ELEVATION
 A2.1 SCALE: 3/16" = 1'-0"

Bluewater Pools GR
1600 Lake Michigan Dr
Grand Rapids, Michigan

Do not scale drawings
 Use indicated dimensions
 In Charge **MJB**
 Checked **MJB**
 Date **12/4/21** Issued for **REVIEW**
3/4/22 **REVIEW**
5/5/22 **REVIEW**

Project Number
2021-01-14
 Sheet
A2.1

C:\Users\MikeB@lisa\The Design Forum Inc\Clients - Files\First Companies\2021-01-14 Bluewater Pools, 1600 Lake MI Dr\design\architectural\Sheets\A2.1 Elevations.dgn
 MikeB@lisa
 1:51:59 PM
 5/5/2022