



2  
 A100  
**1 FLOOR PLAN**  
 SCALE: 1/2" = 1'-0"

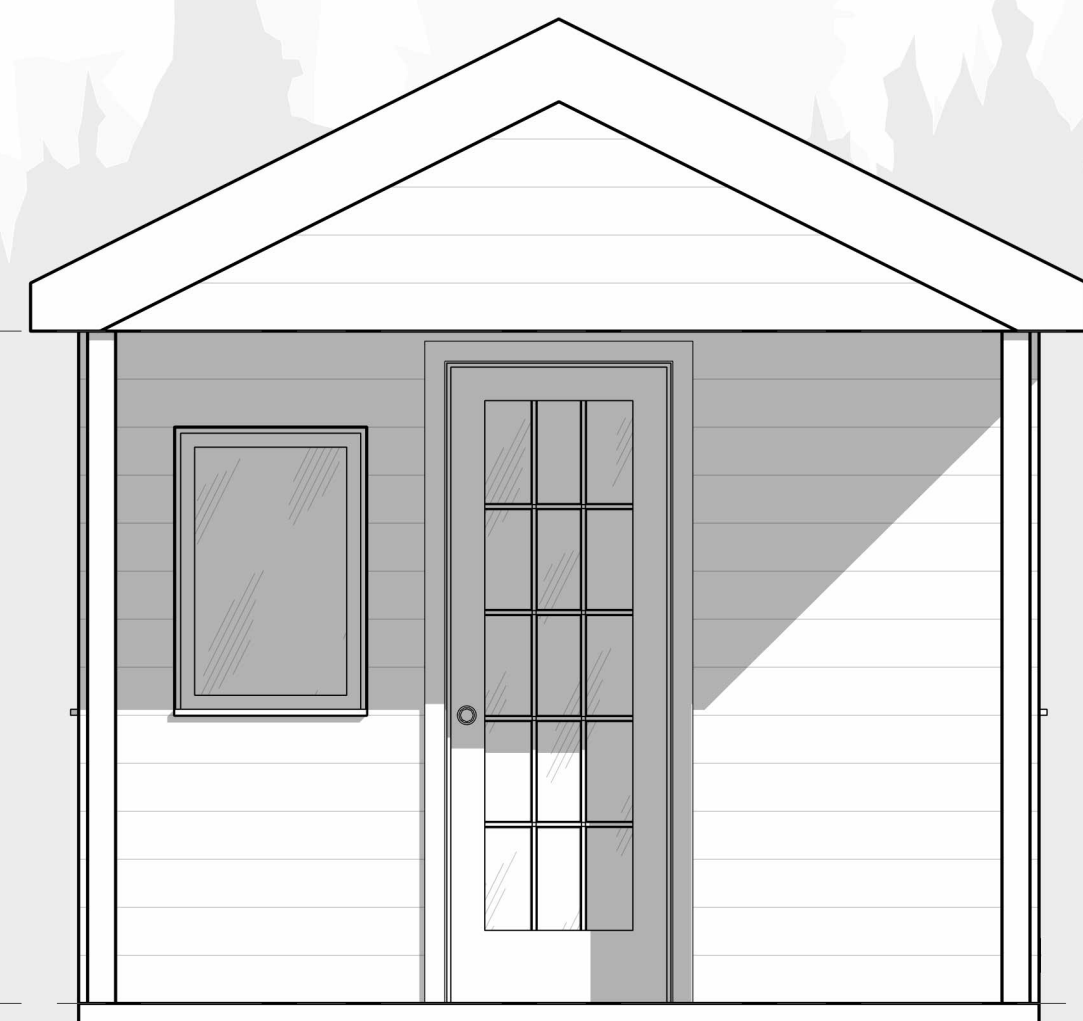

**2 FRONT ELEVATION**  
 SCALE: 1/2" = 1'-0"

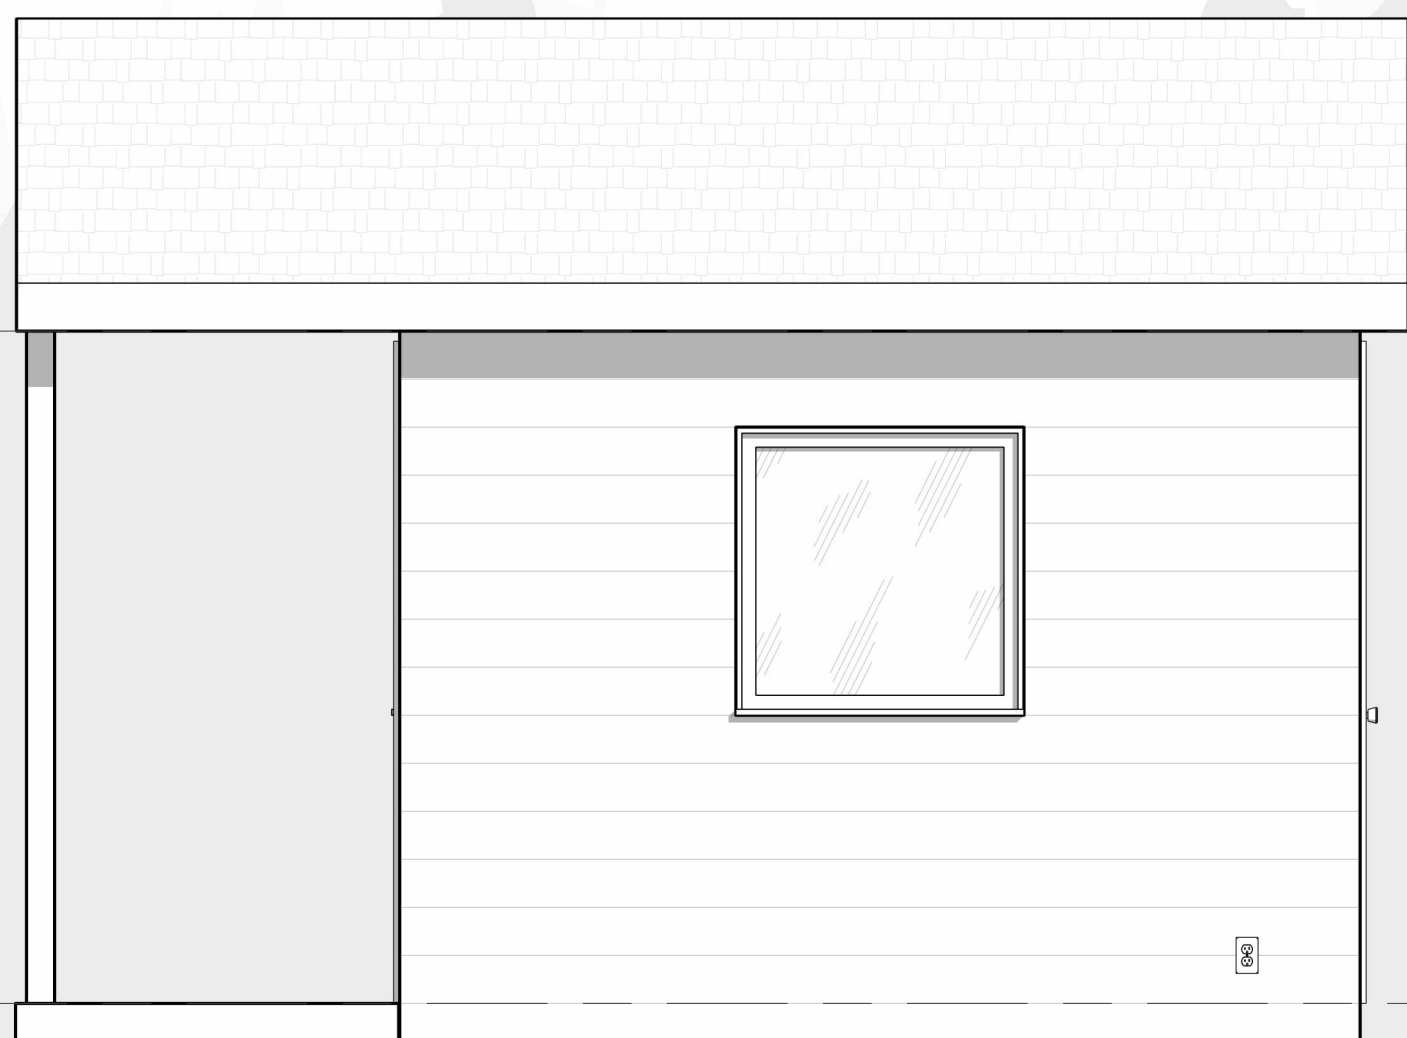

**3 SIDE ELEVATION**  
 SCALE: 1/2" = 1'-0"

ROOF  
 7' - 0"

FIRST FLOOR  
 0' - 0"



PROJECT:  
 DOG HOUSE

2875 Leonard Street  
 Marne MI 49435

REVISION	DATE



SEAL:

**FLOOR PLAN & ELEVATIONS**

SCALE: 1/2" = 1'-0"

**A100**