


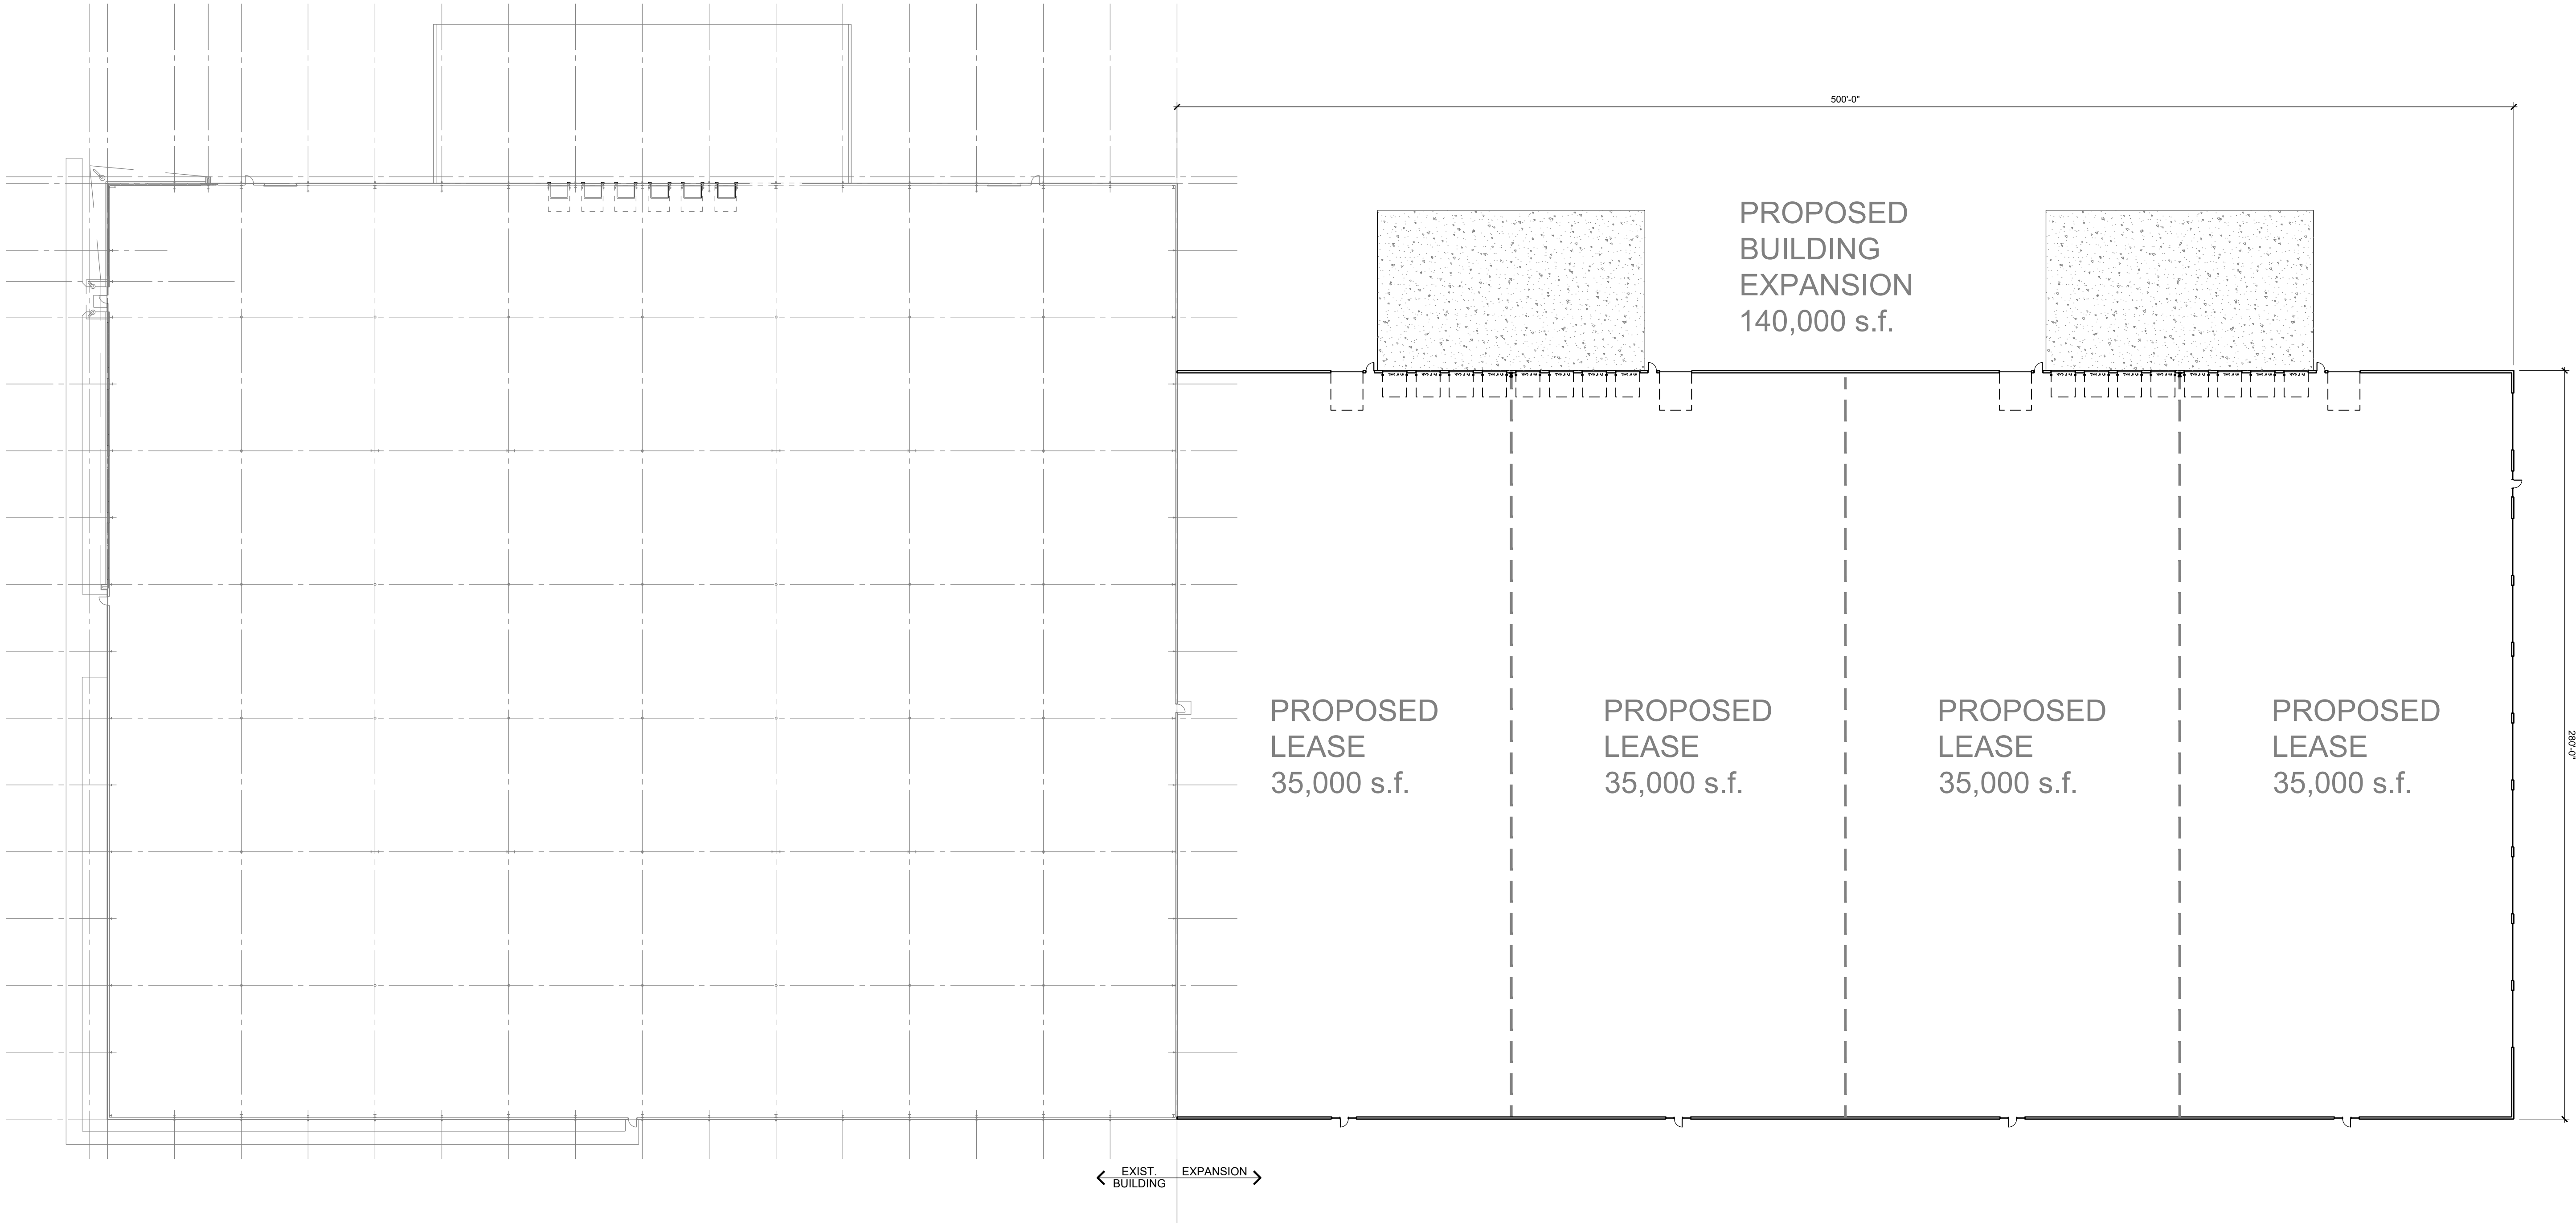

1 FLOOR PLAN
A-1
SCALE: 1" = 20'

PHASE II EXPANSION
IRONWOOD INDUSTRIAL BUILDING

13960 IRONWOOD R. NW,
TALLMADGE TOWNSHIP, MI 49544

#	ISSUED	FOR
1	08-05-26	APPROVALS

#	REVISED	FOR
---	---------	-----

SHEET TITLE
PLAN

FILE NO:

SHEET NO.

A-1

VISSER BROTHERS
GENERAL CONTRACTORS
1946 TURNER AVE., N.W. GRAND RAPIDS, MI. 49504 (616) 363-3825

VISSER DEVELOPMENT
ARCHITECT: DAVID BOUWSMA R.A. DBOUWSMA@VISSERDEVELOPMENT.COM