



Architecture ■ Engineering ■ Planning

PO Box 561
Belmont, MI 49306

Telephone: 616.454.1398
www.thedesignforum.com

Bluewater Pools GR
1600 Lake Michigan Dr
Grand Rapids, Michigan

Do not scale drawings
Use indicated dimensions

In Charge


Checked MJB

Date	Issued for
12/4/21	REVIEW
3/4/22	REVIEW
5/5/22	REVIEW
5/16/22	REVIEW



Project Number
2021-01-14
Sheet

C1.0

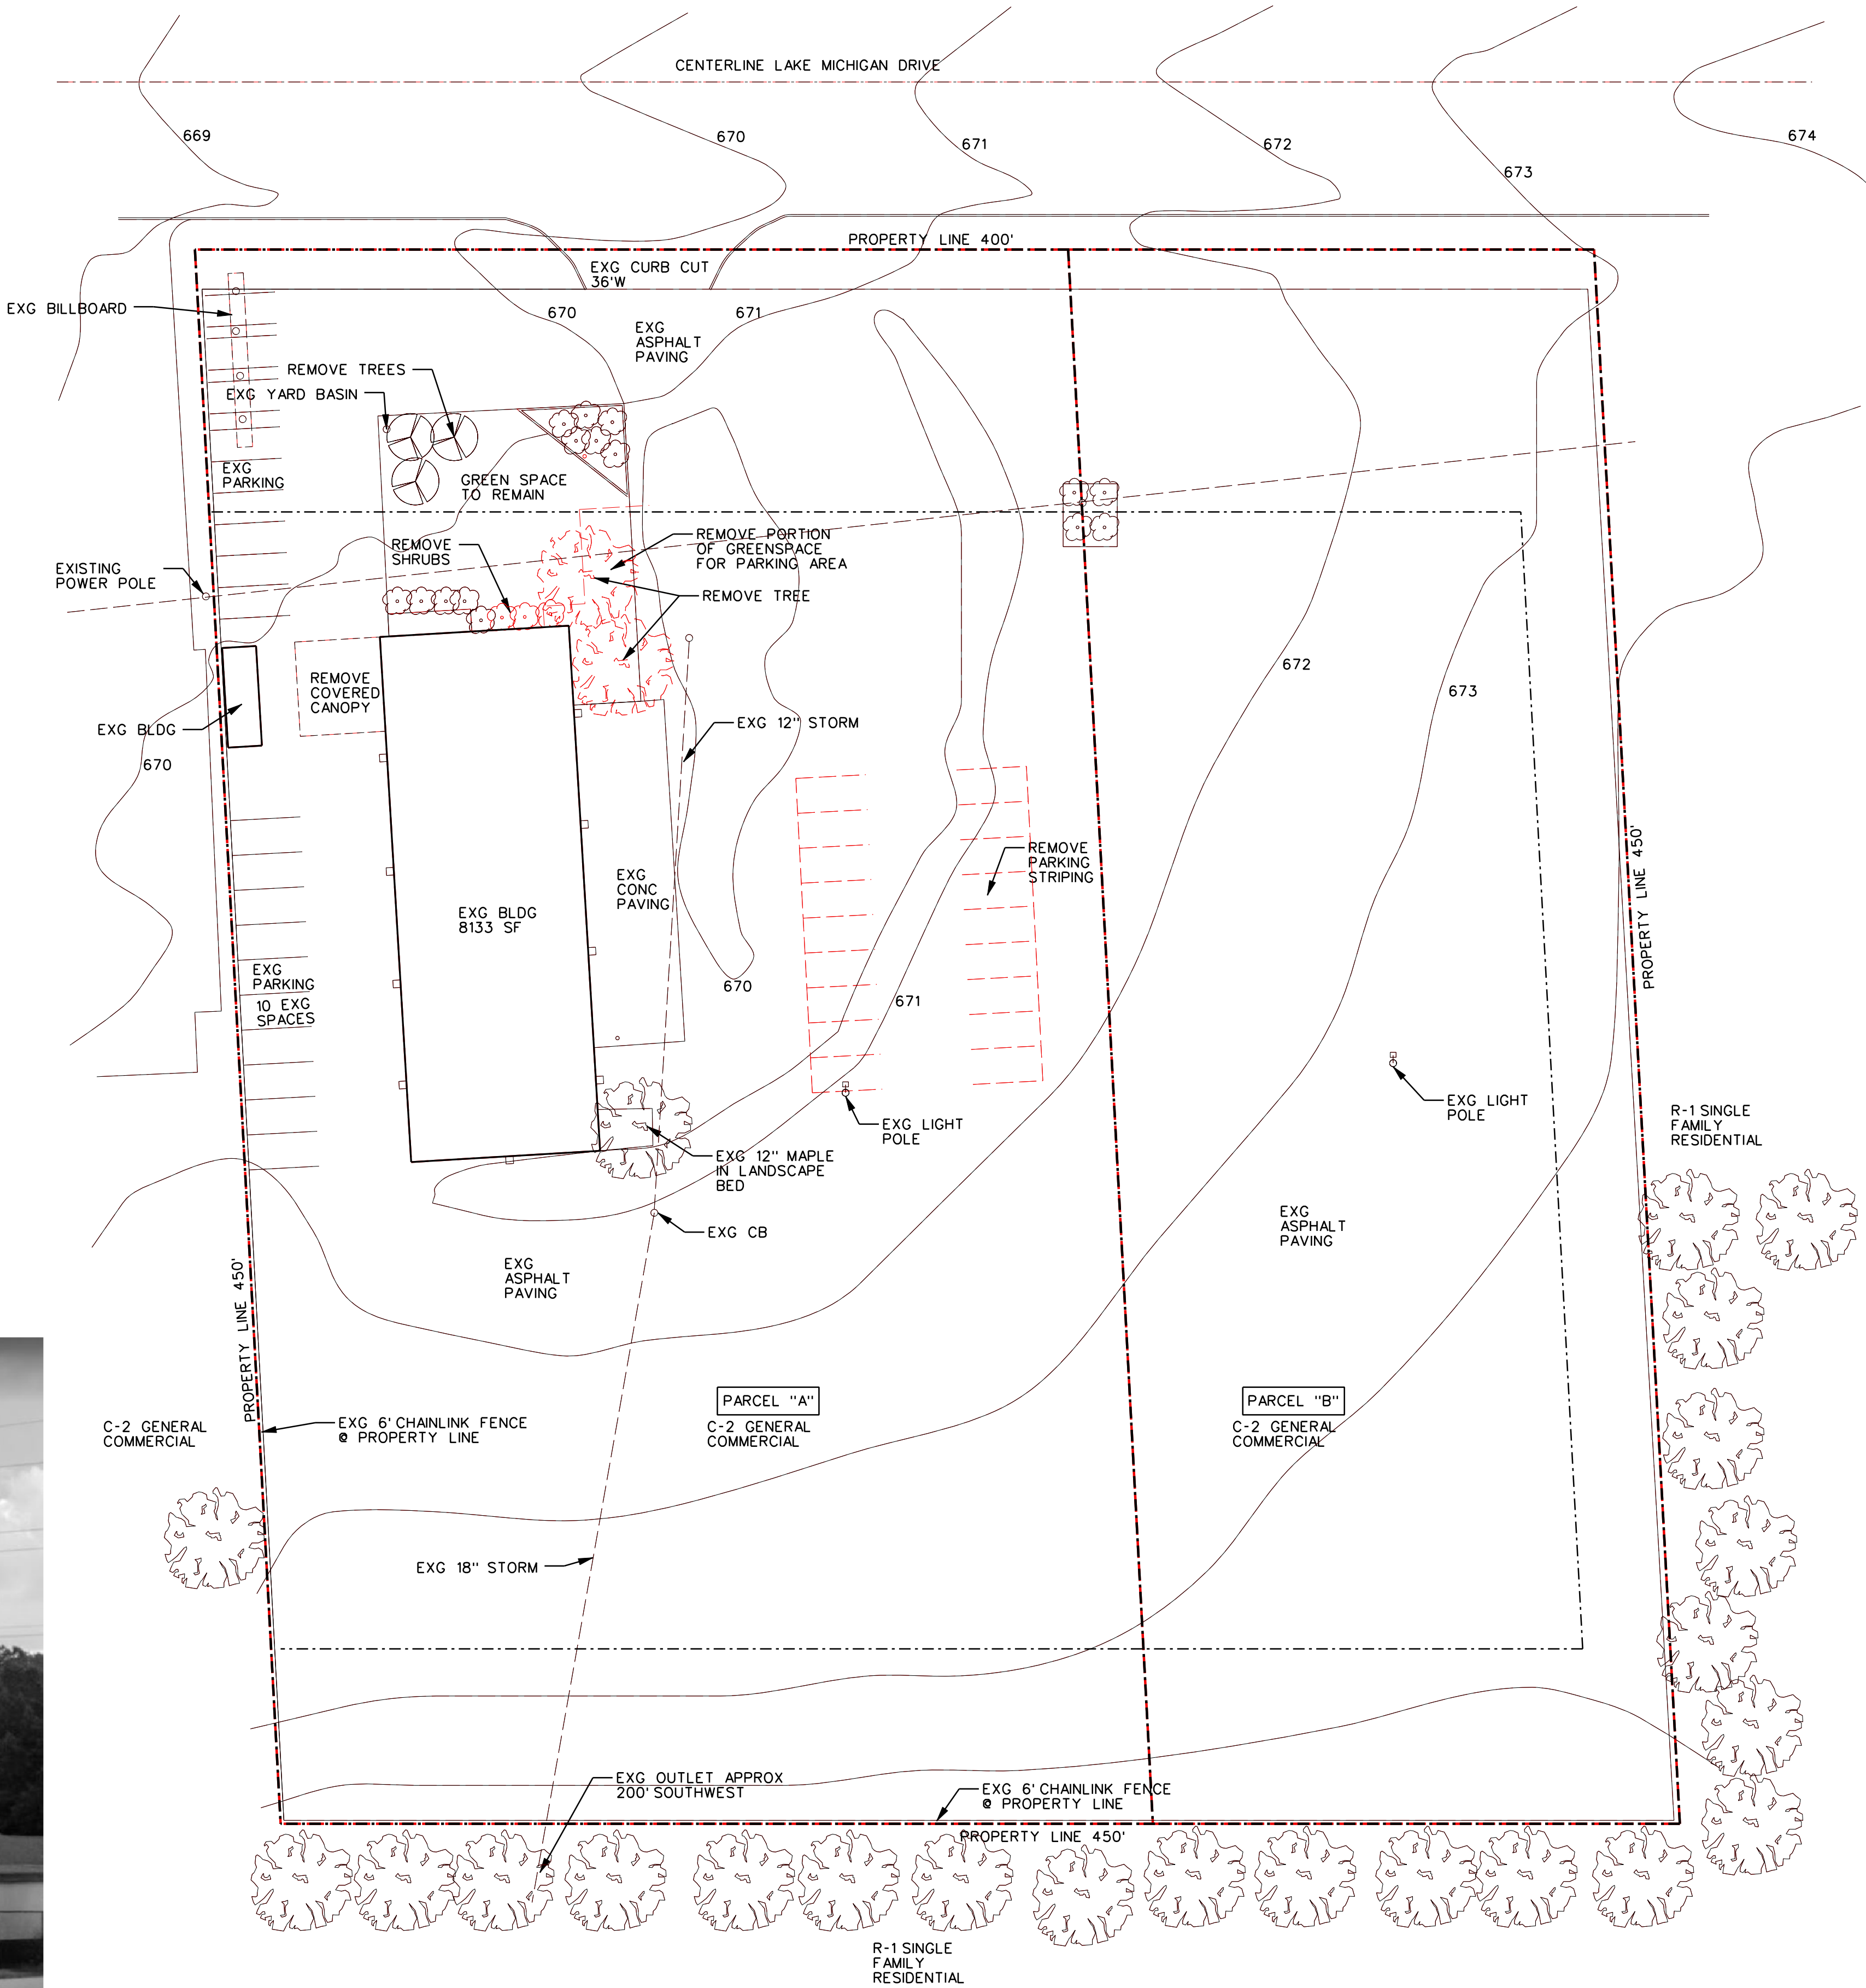

EXG BILLBOARD SIGN

DEMO SITE PLAN

SCALE: 1"=30'-0"

