




616.677.5997 OFFICE
616.813.2452 MOBILE
RMD@RMDARCHITECTS.NET
1744 MARNE ESTATES DR.
TALLMADGE TOWNSHIP, MI 49435

ISSUED FOR:

DATE:


ISSUED FOR:
PERMIT
REVISED

DATE:
05/05/22
06/17/22

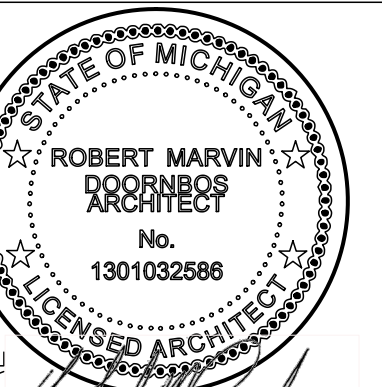


PROJECT NUMBER
MD12221

SHEET NUMBER
A-201

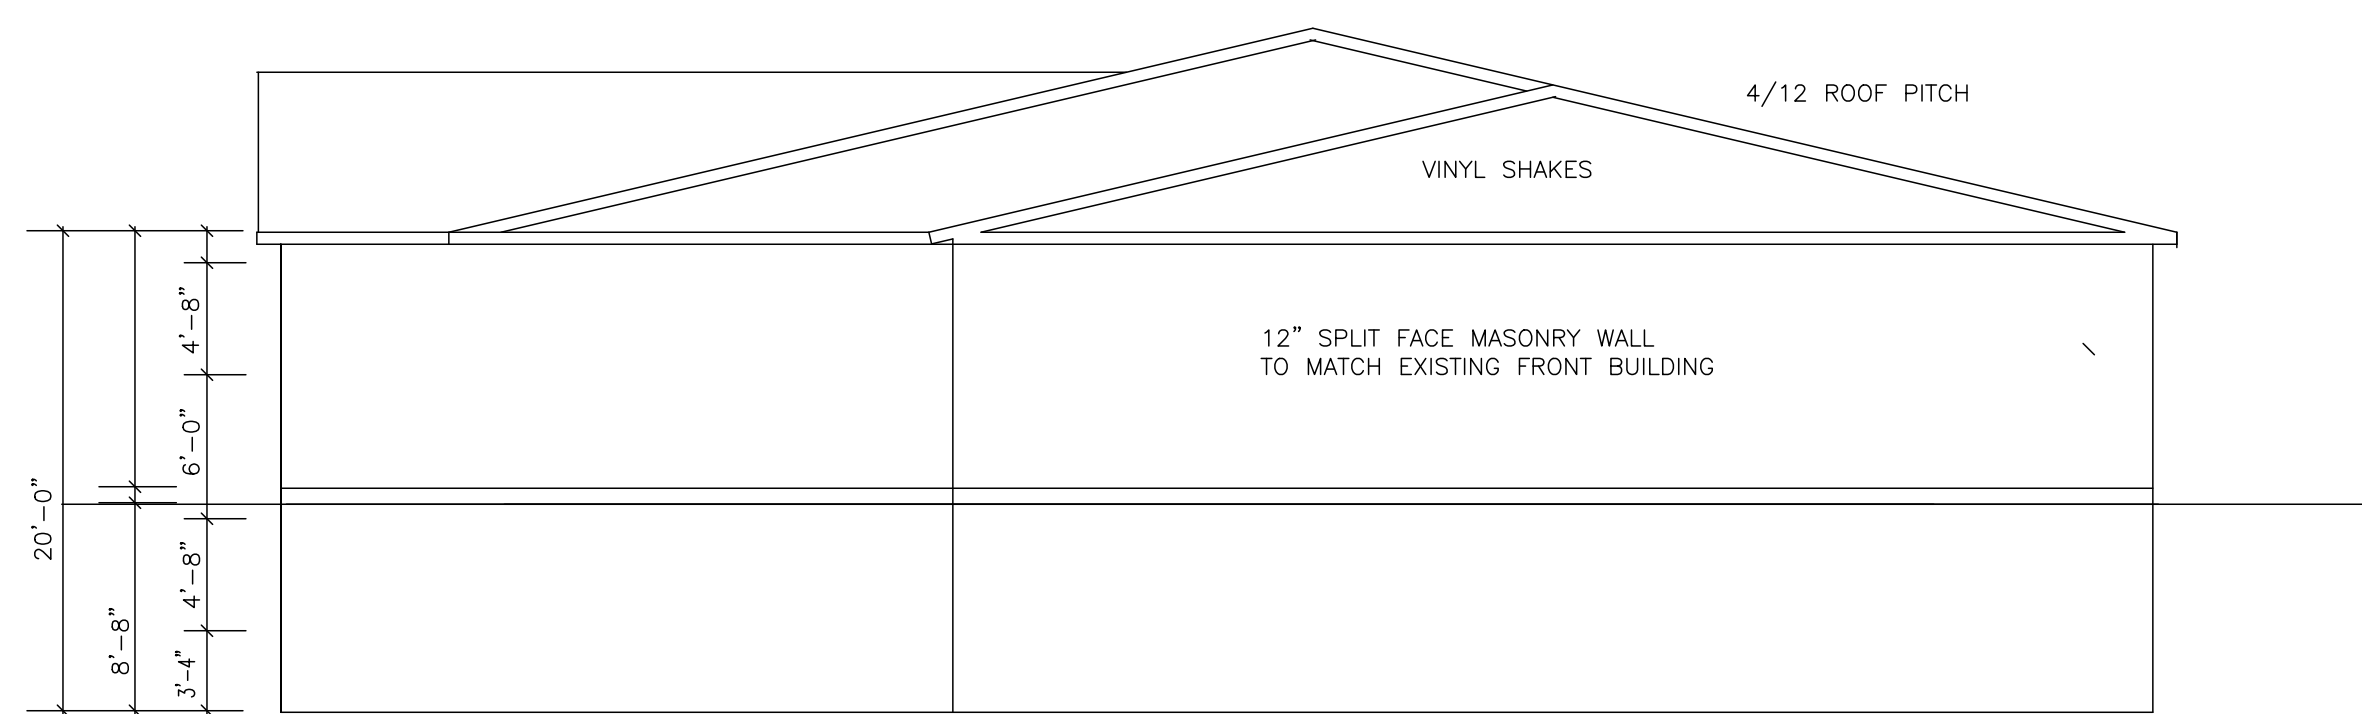


C-1 SOUTH ELEVATION
SCALE: 1/8" = 1'-0"


WEST ELEVATION 20'x150' = 3000 SF
INSULATED MASONRY 1787 SF
GLASS AREA 162 SF
DOORS 162 SF
EXIT DOORS 63 SF
231 SF
20 SF X 4
404 SF TOTAL
51.8%
COLOR TO MATCH FRONT BUILDING
63 SF TOTAL
27%

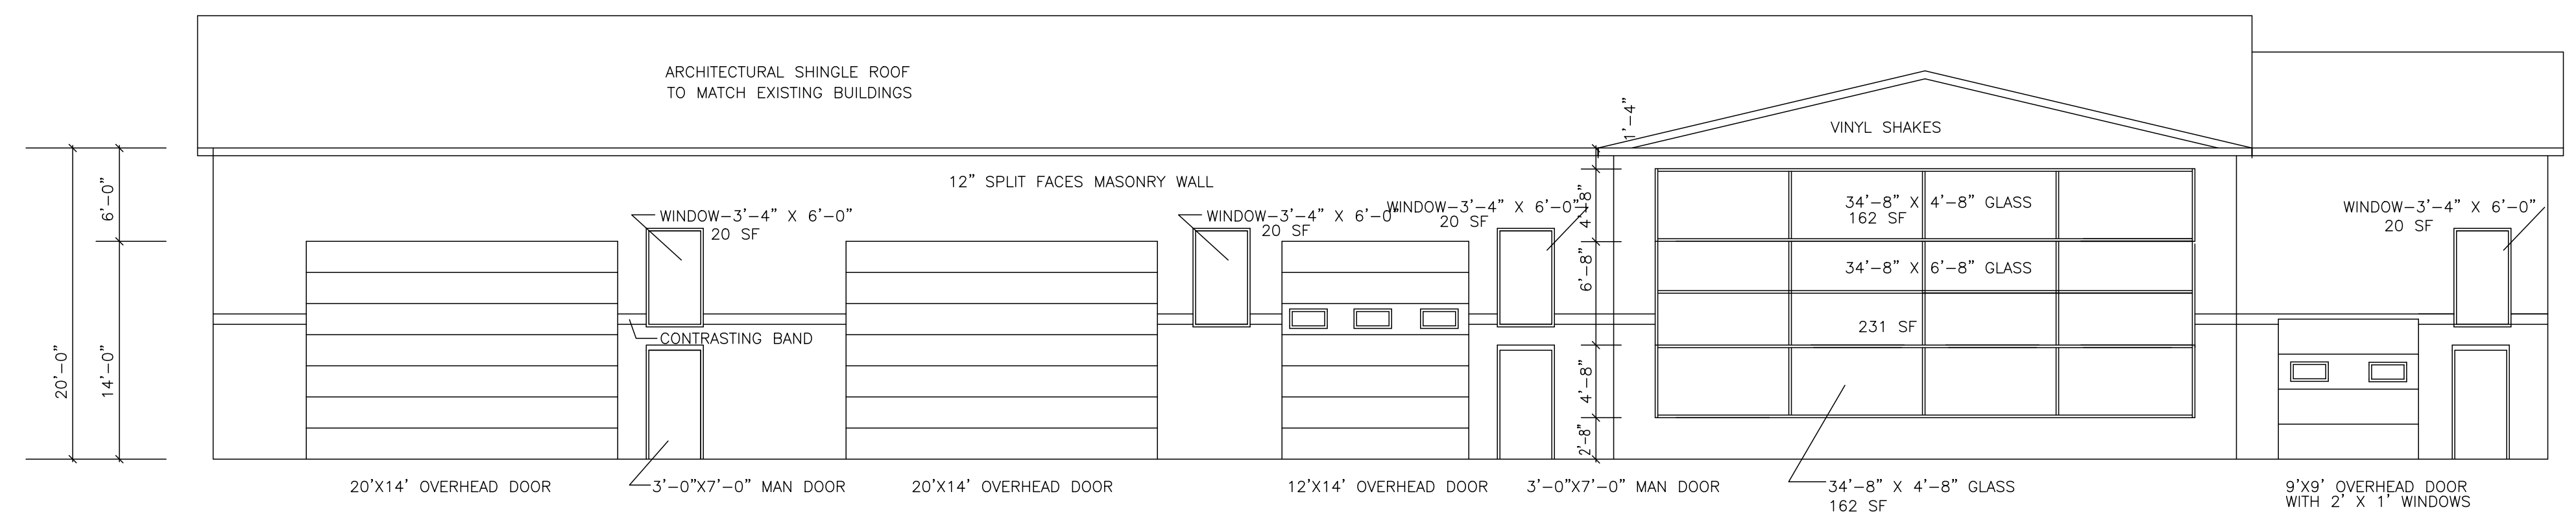

A-5 WEST ELEVATION
SCALE: 1/8" = 1'-0"

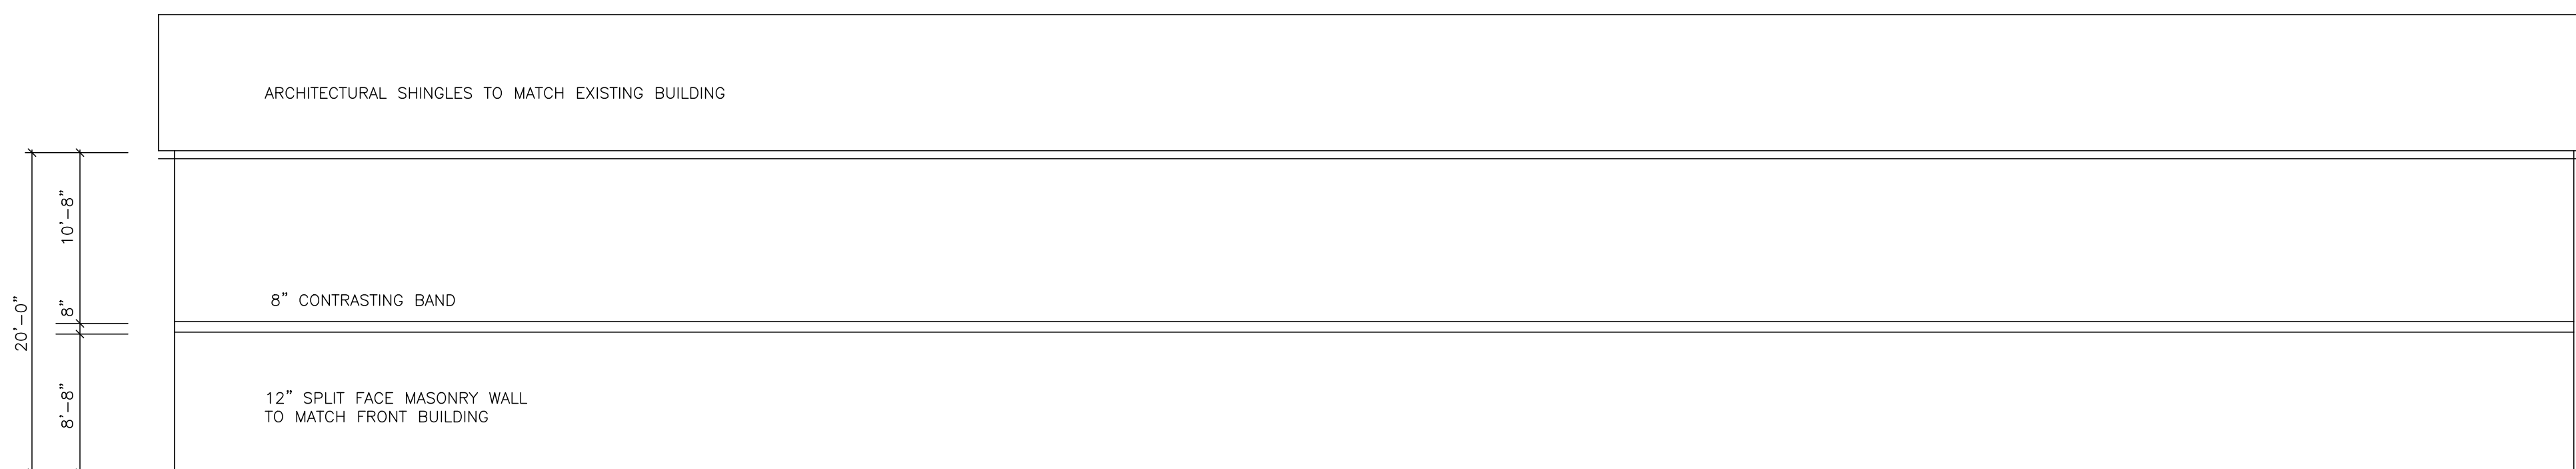

D-1 EAST ELEVATION
SCALE: 1/8" = 1'-0"

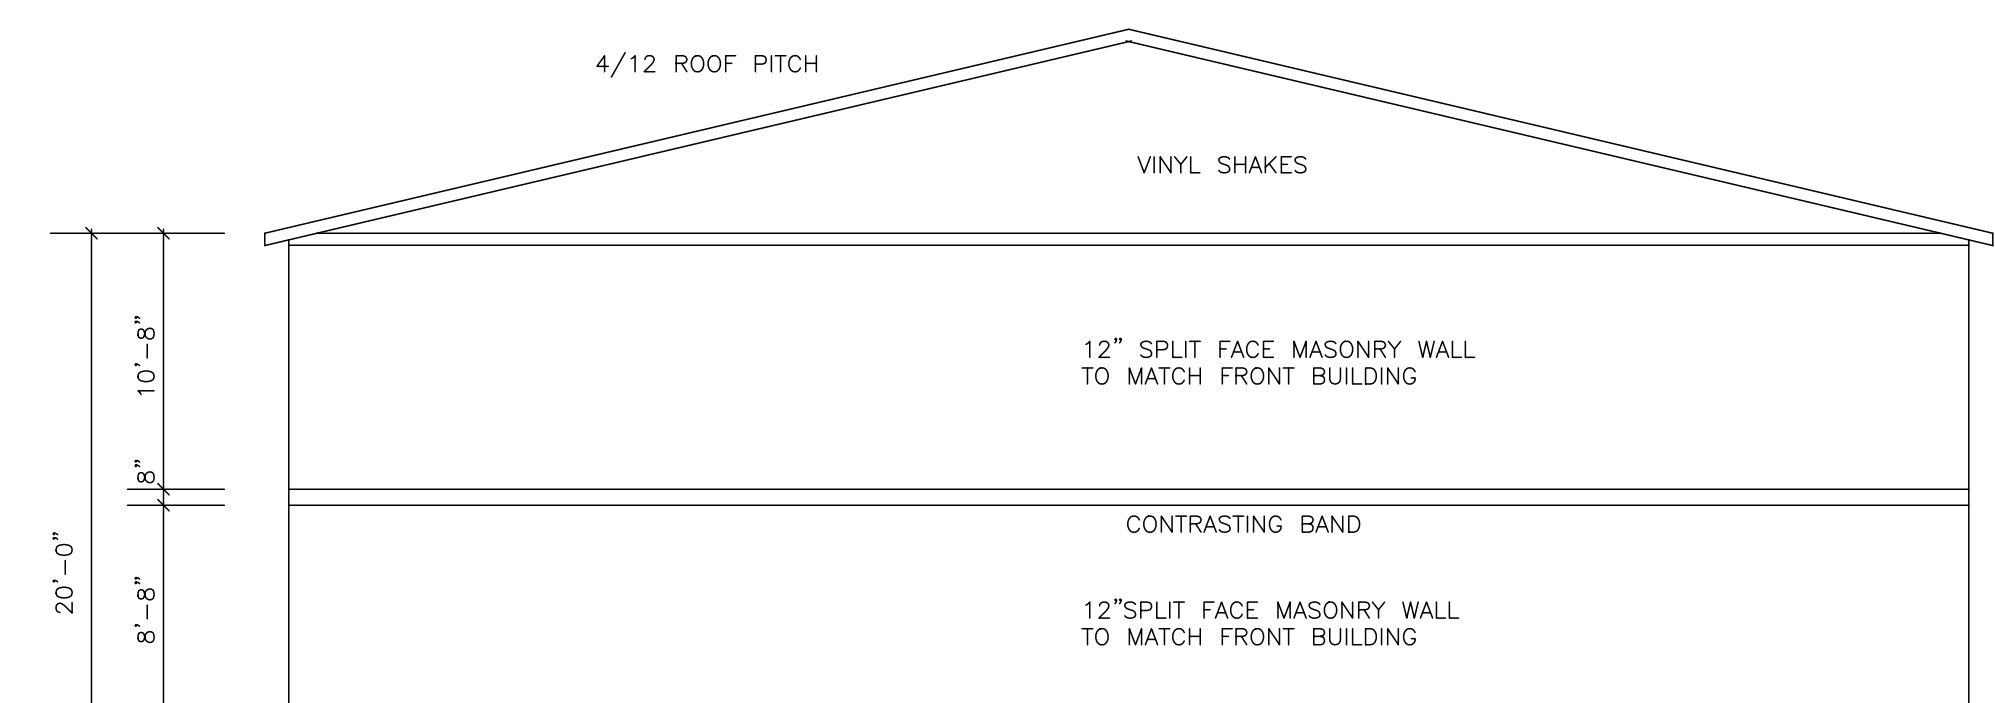

D-5 NORTH ELEVATION
SCALE: 1/8" = 1'-0"