



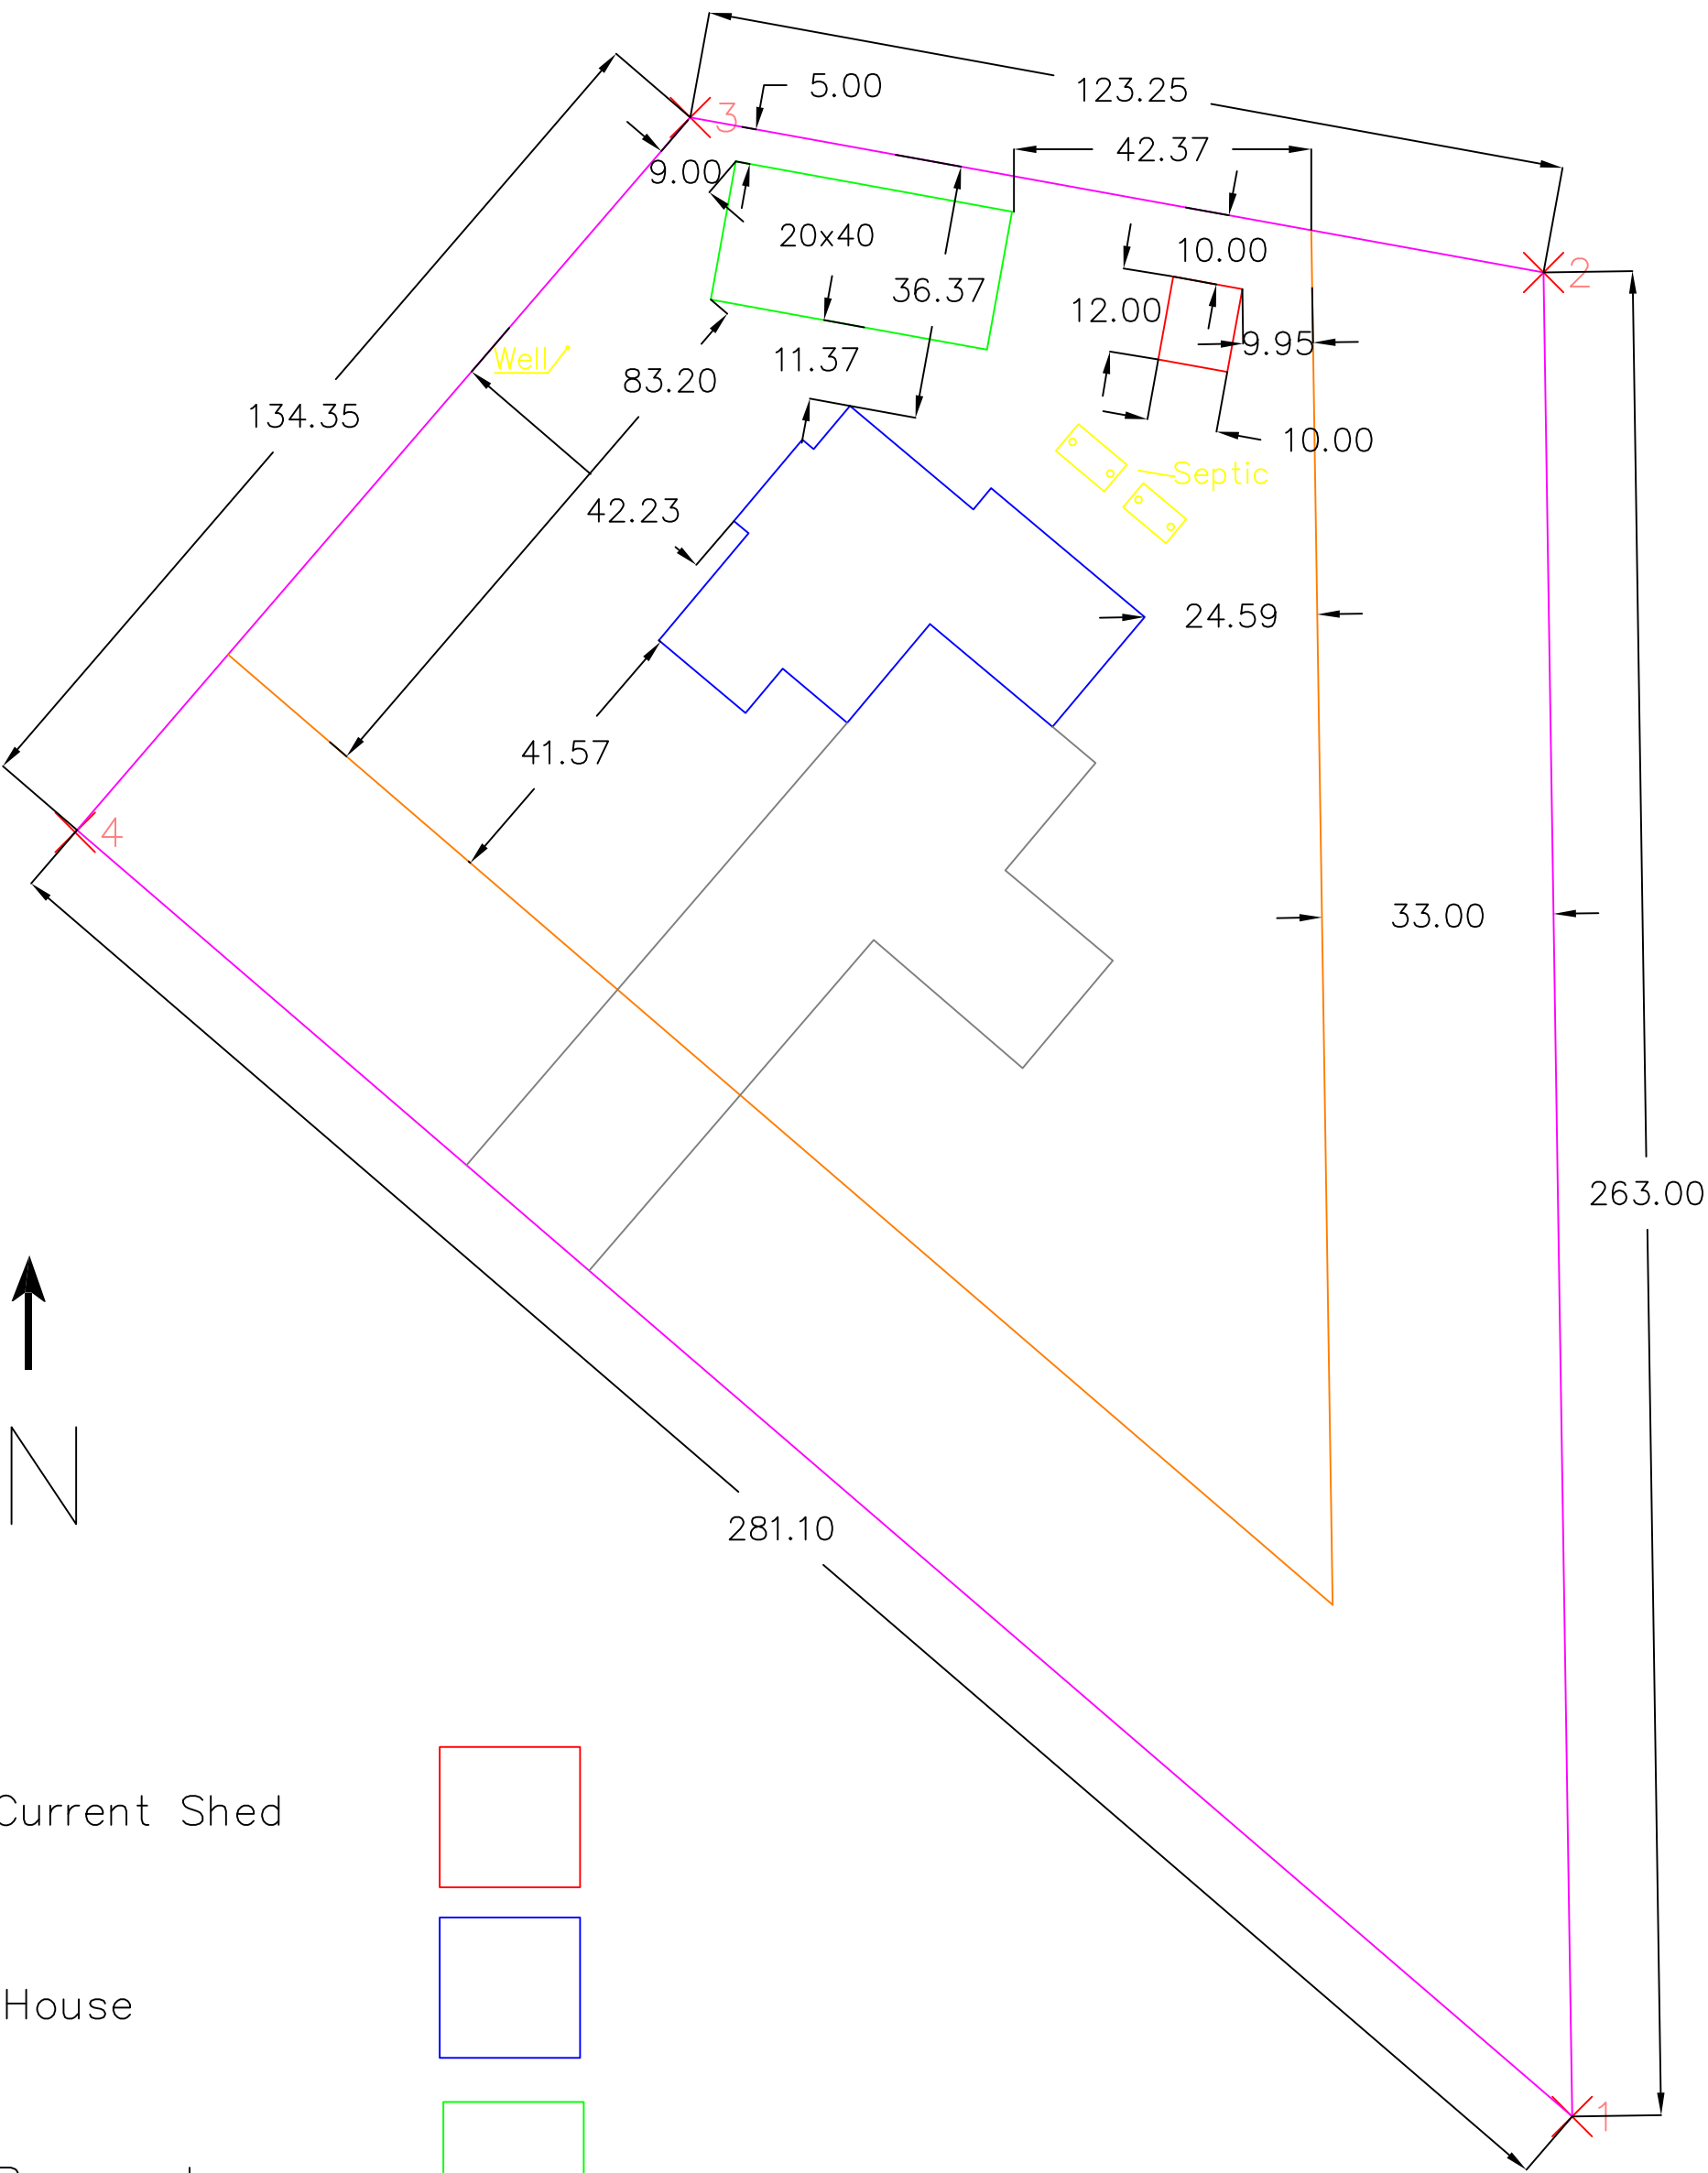

Current Shed




House

 

Proposed garage



Driveway

 

Right-of-way



Lot line



Dalton Bates
9902 Linden Dr. NW
Grand Rapids MI
49534