


DOUG's AUTO BODY ADDITION

O-199 Lake Michigan Drive
Grand Rapids, MI 49544

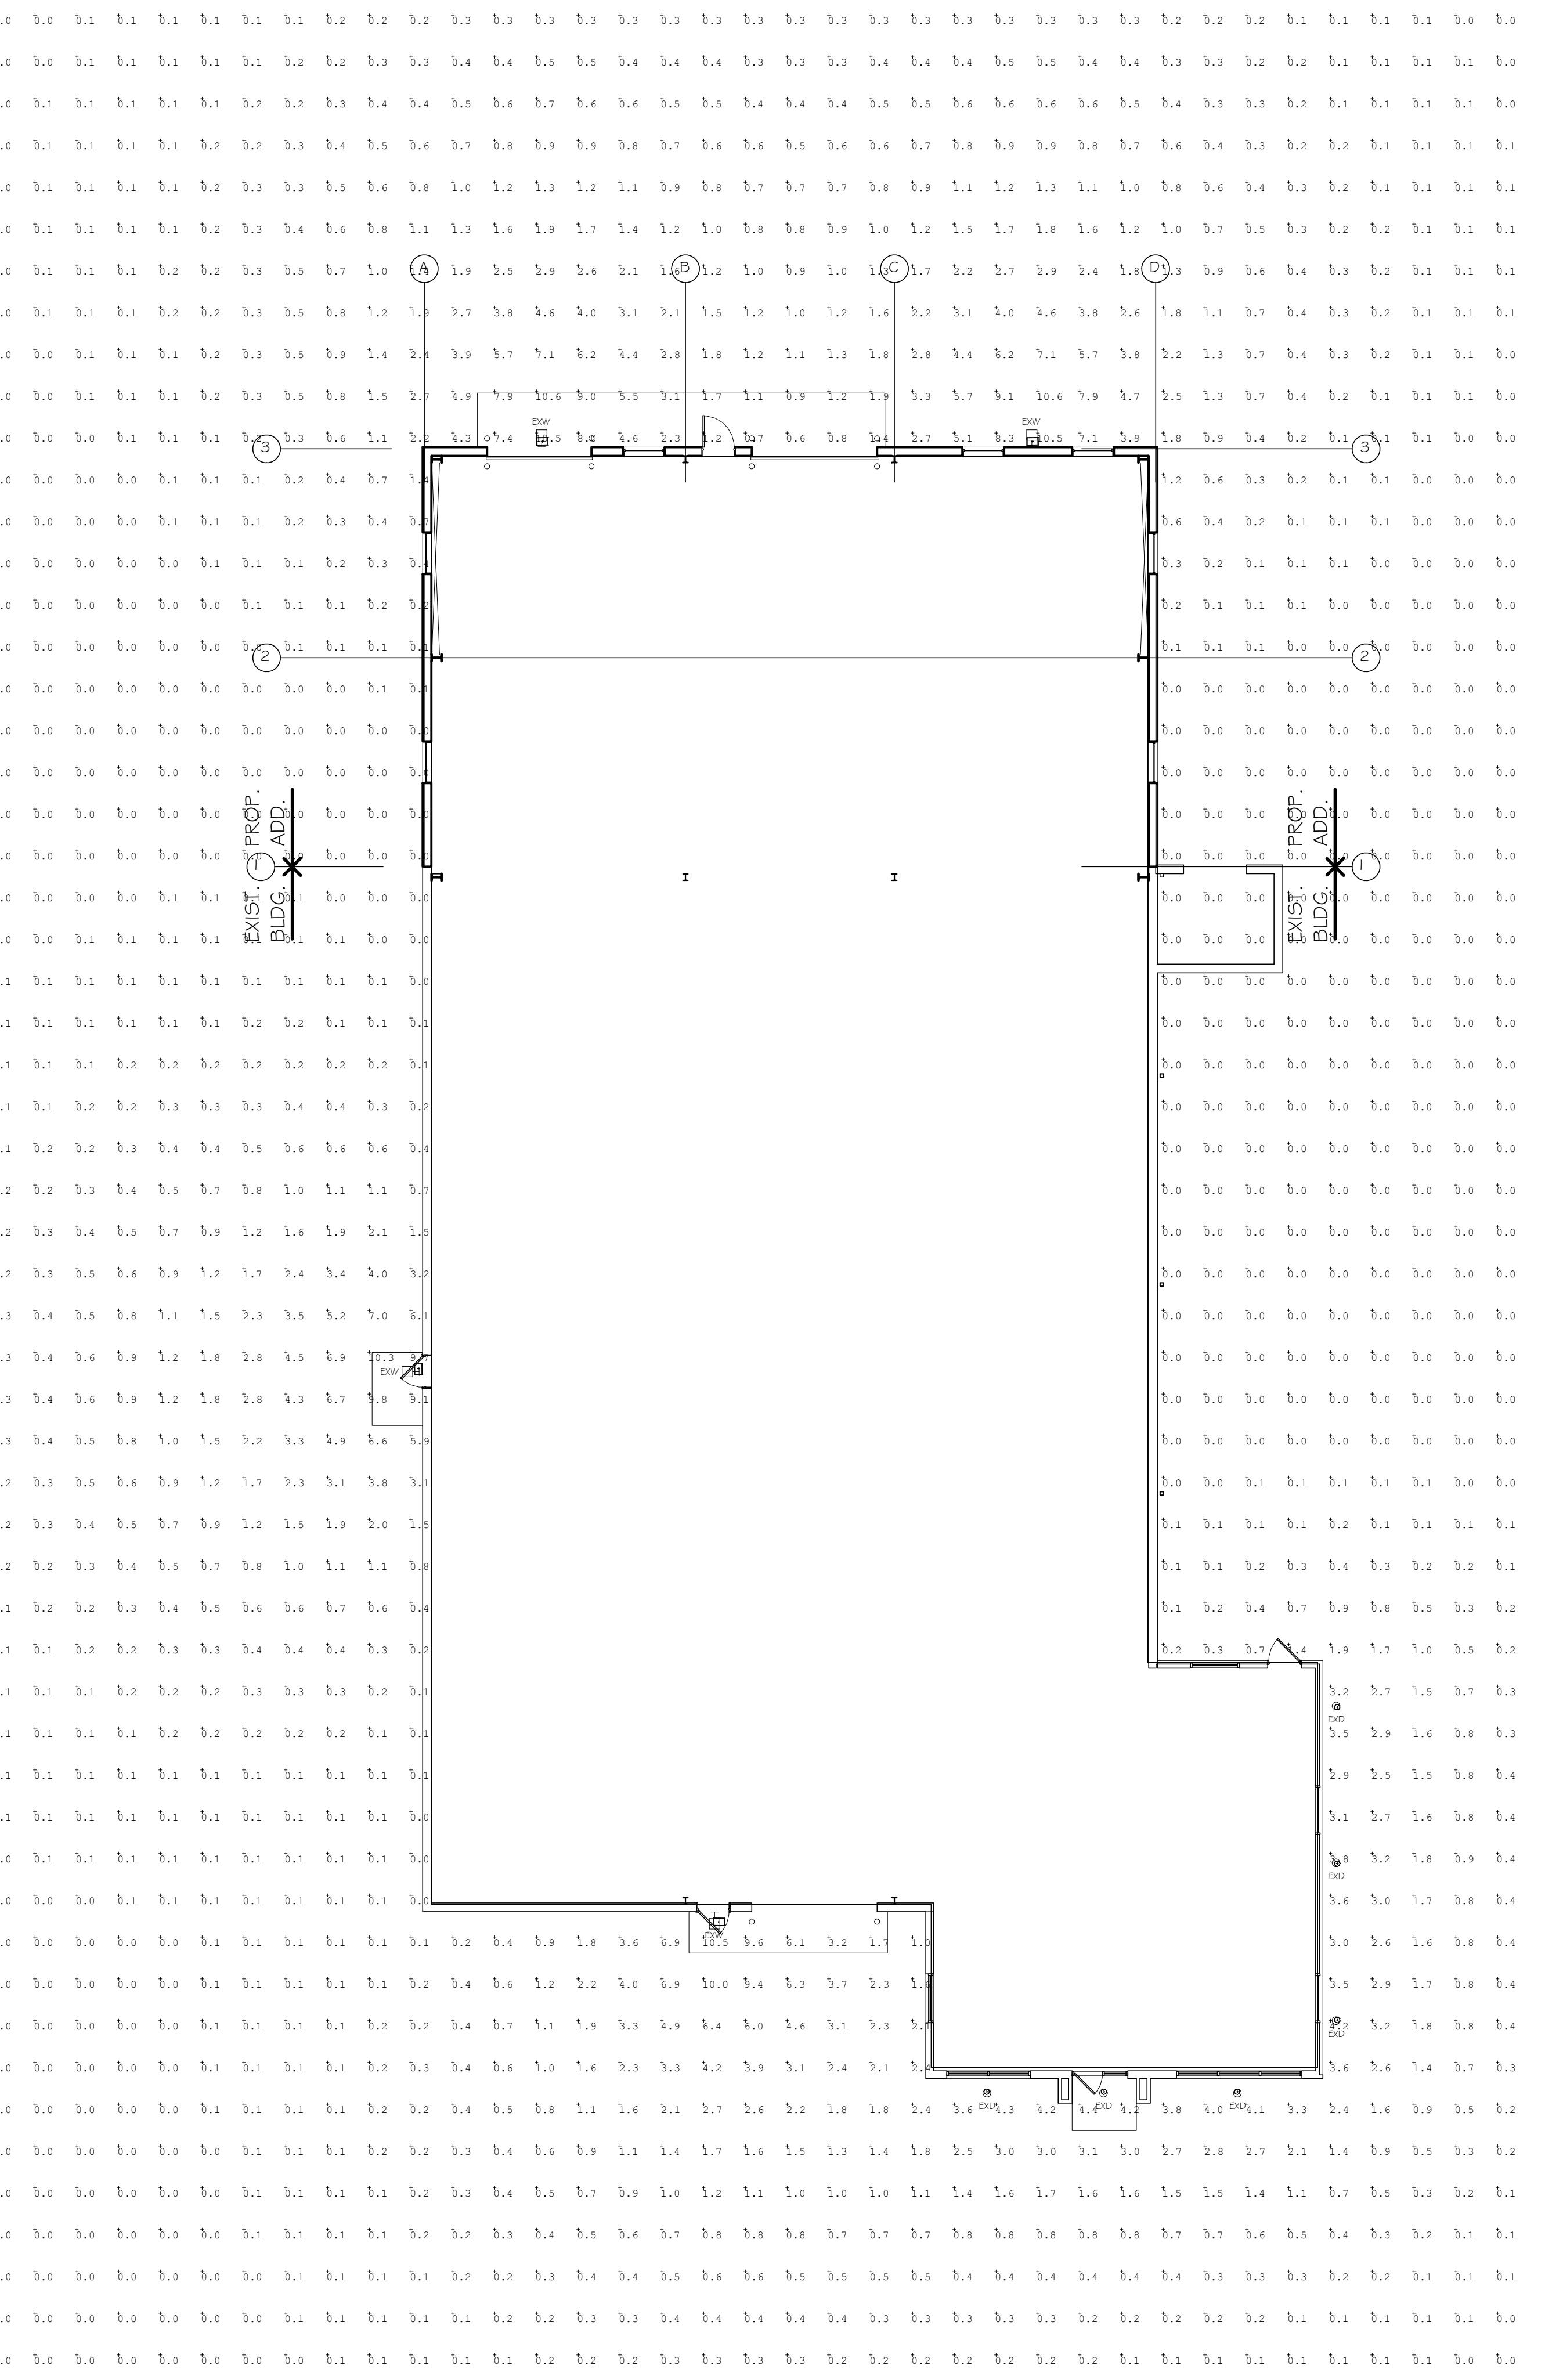

24-05

SL-1